




ESQUEMA

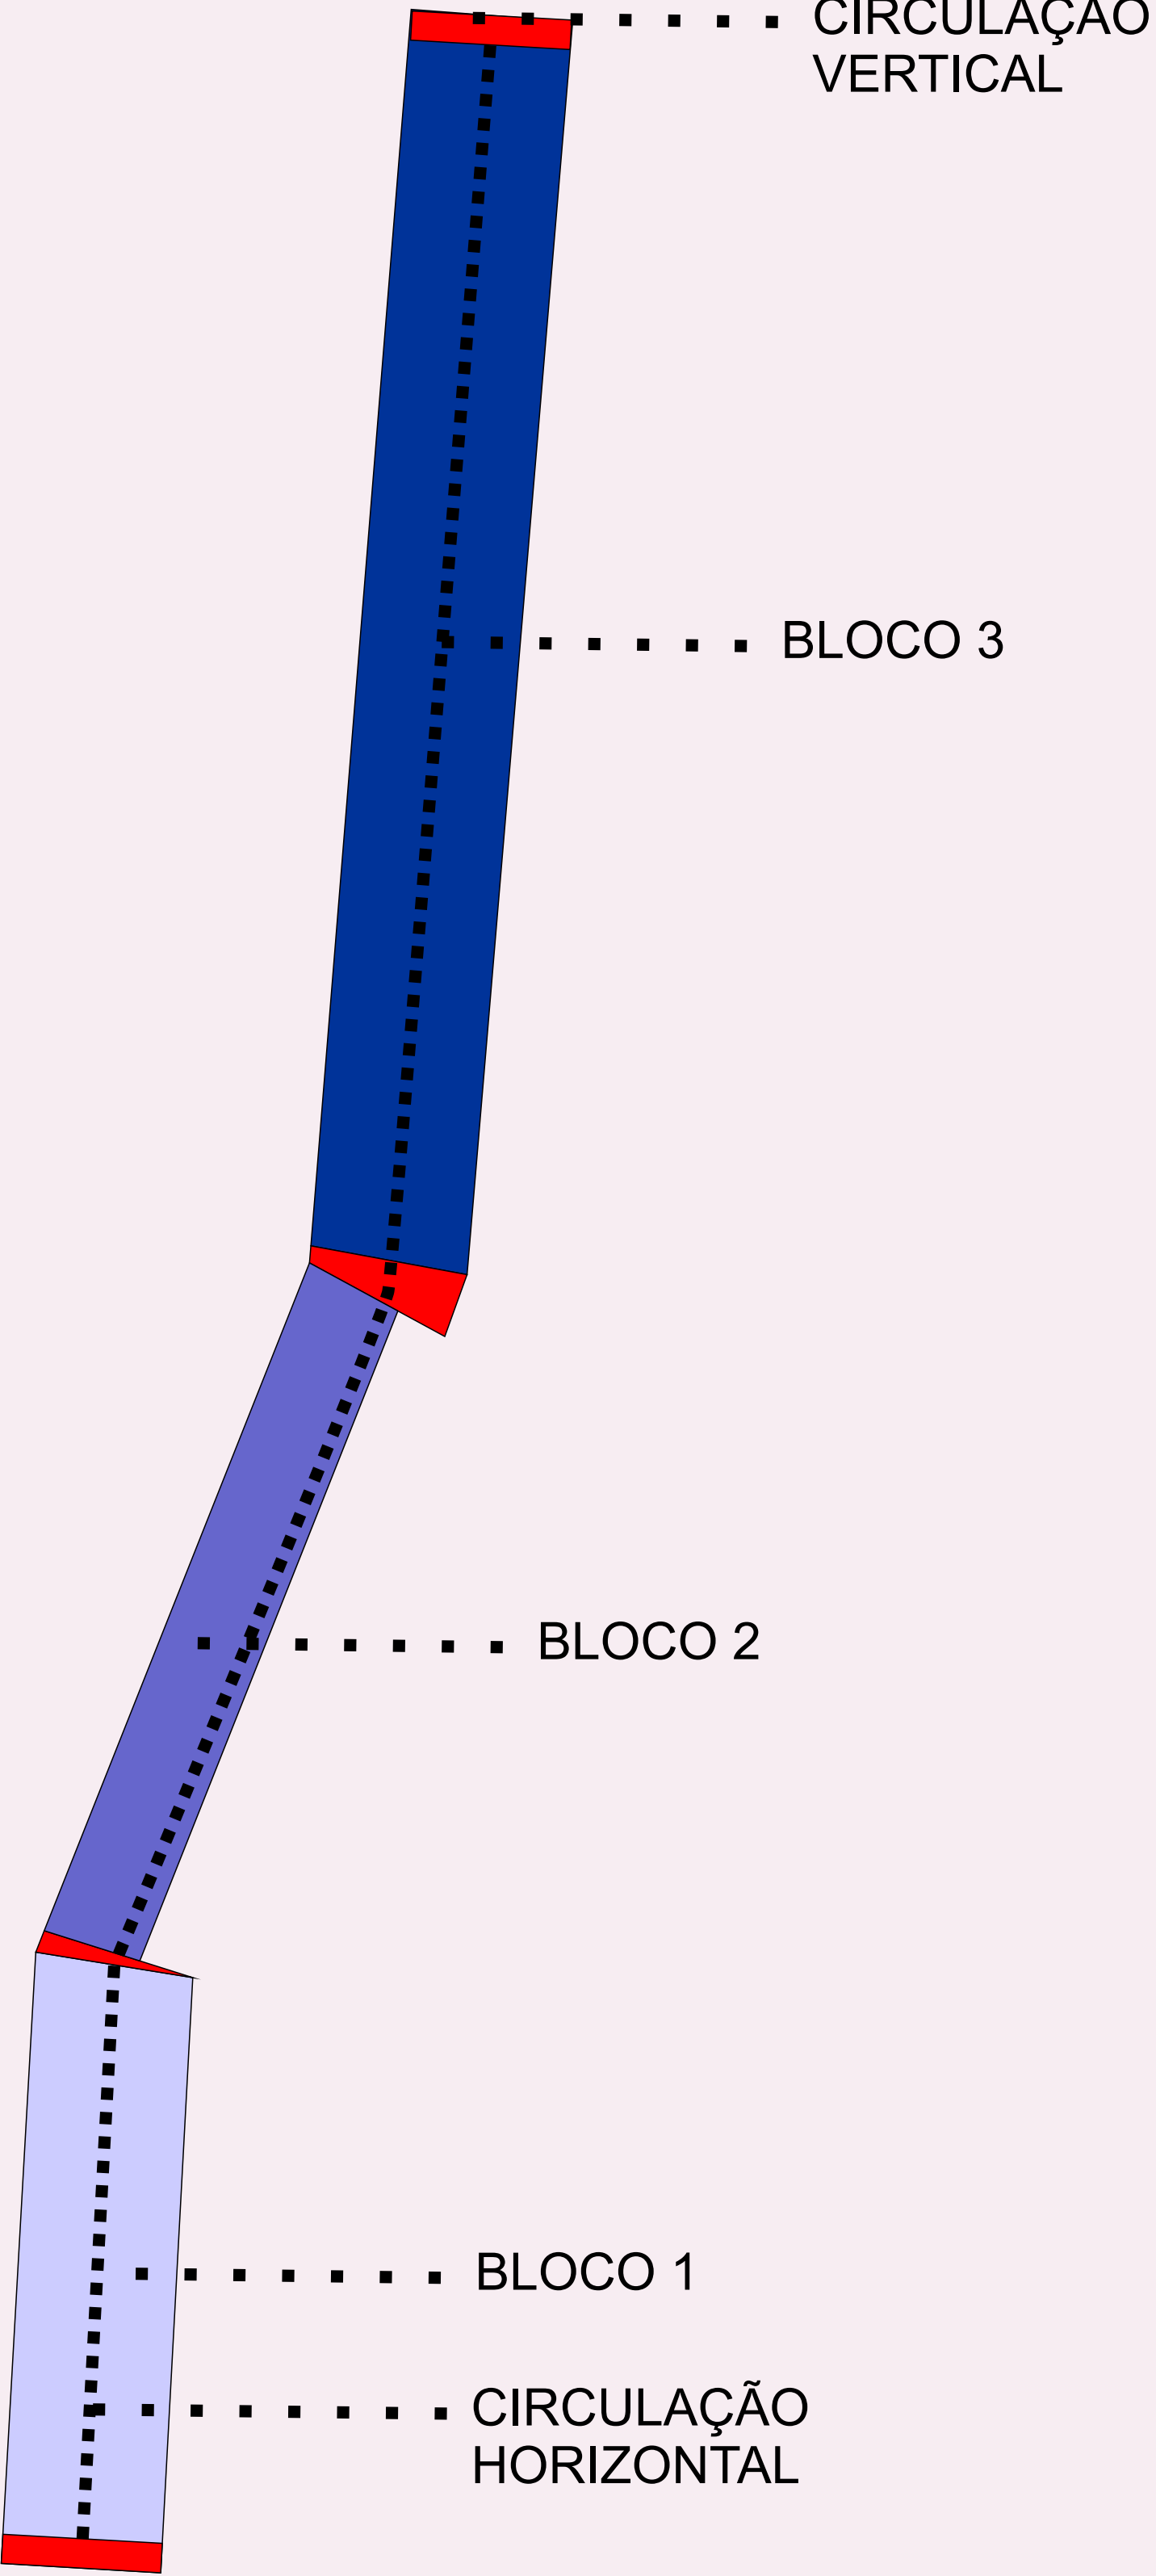


CORTES | FACHADAS

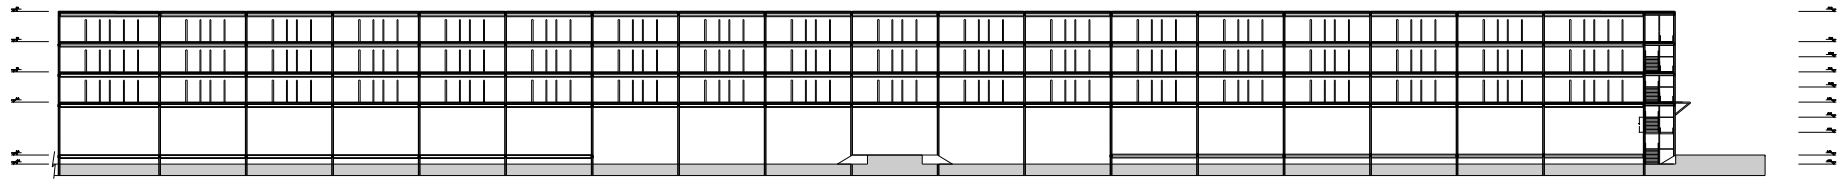


CORTE AA
BLOCO 3 | ESCALA 1:1000

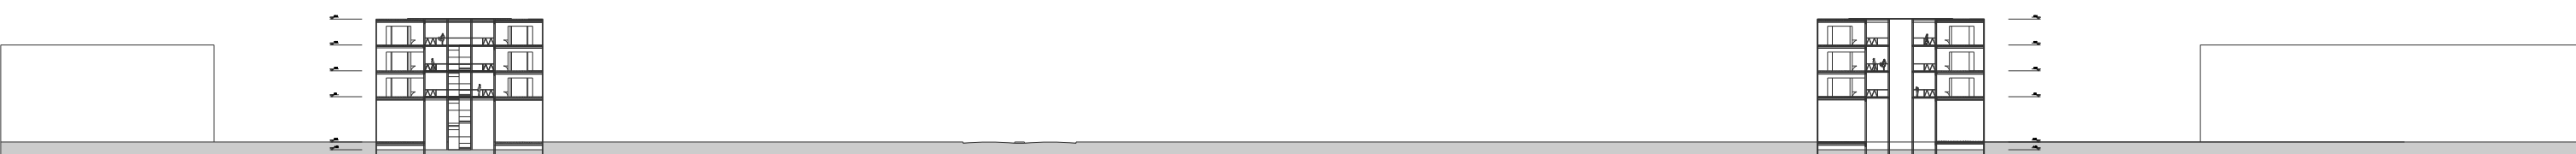


CORTE COMPLEMENTAR - BB
BLOCO 3 | ESCALA 1:1000

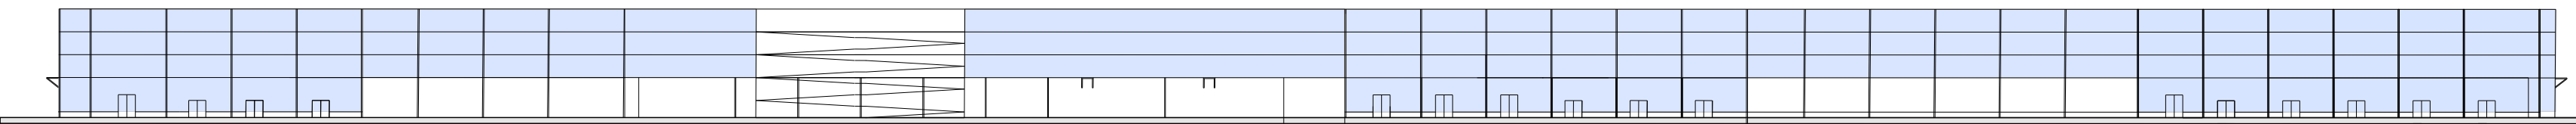


FACHADA LESTE
ESCALA 1:1000

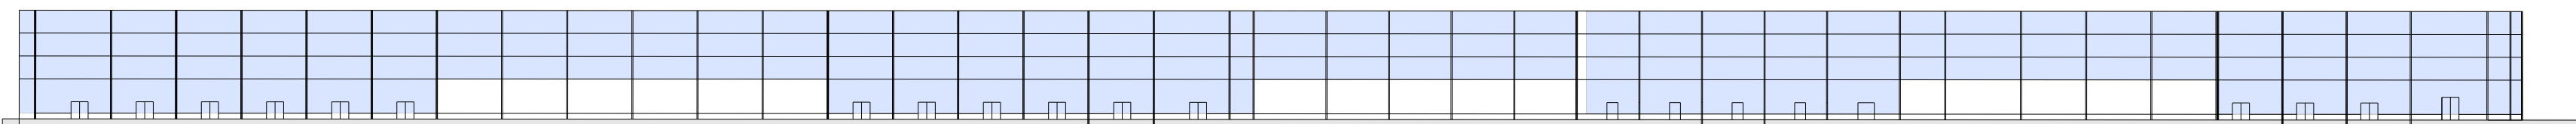

FACHADA OESTE
ESCALA 1:1000

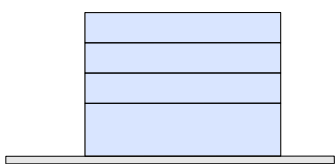

FACHADA NORTE
ESCALA 1:1000

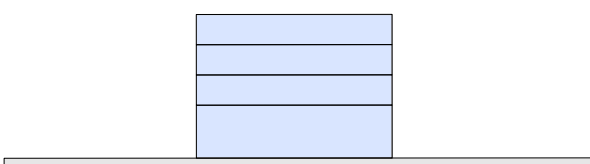

FACHADA SUL
ESCALA 1:1000

