
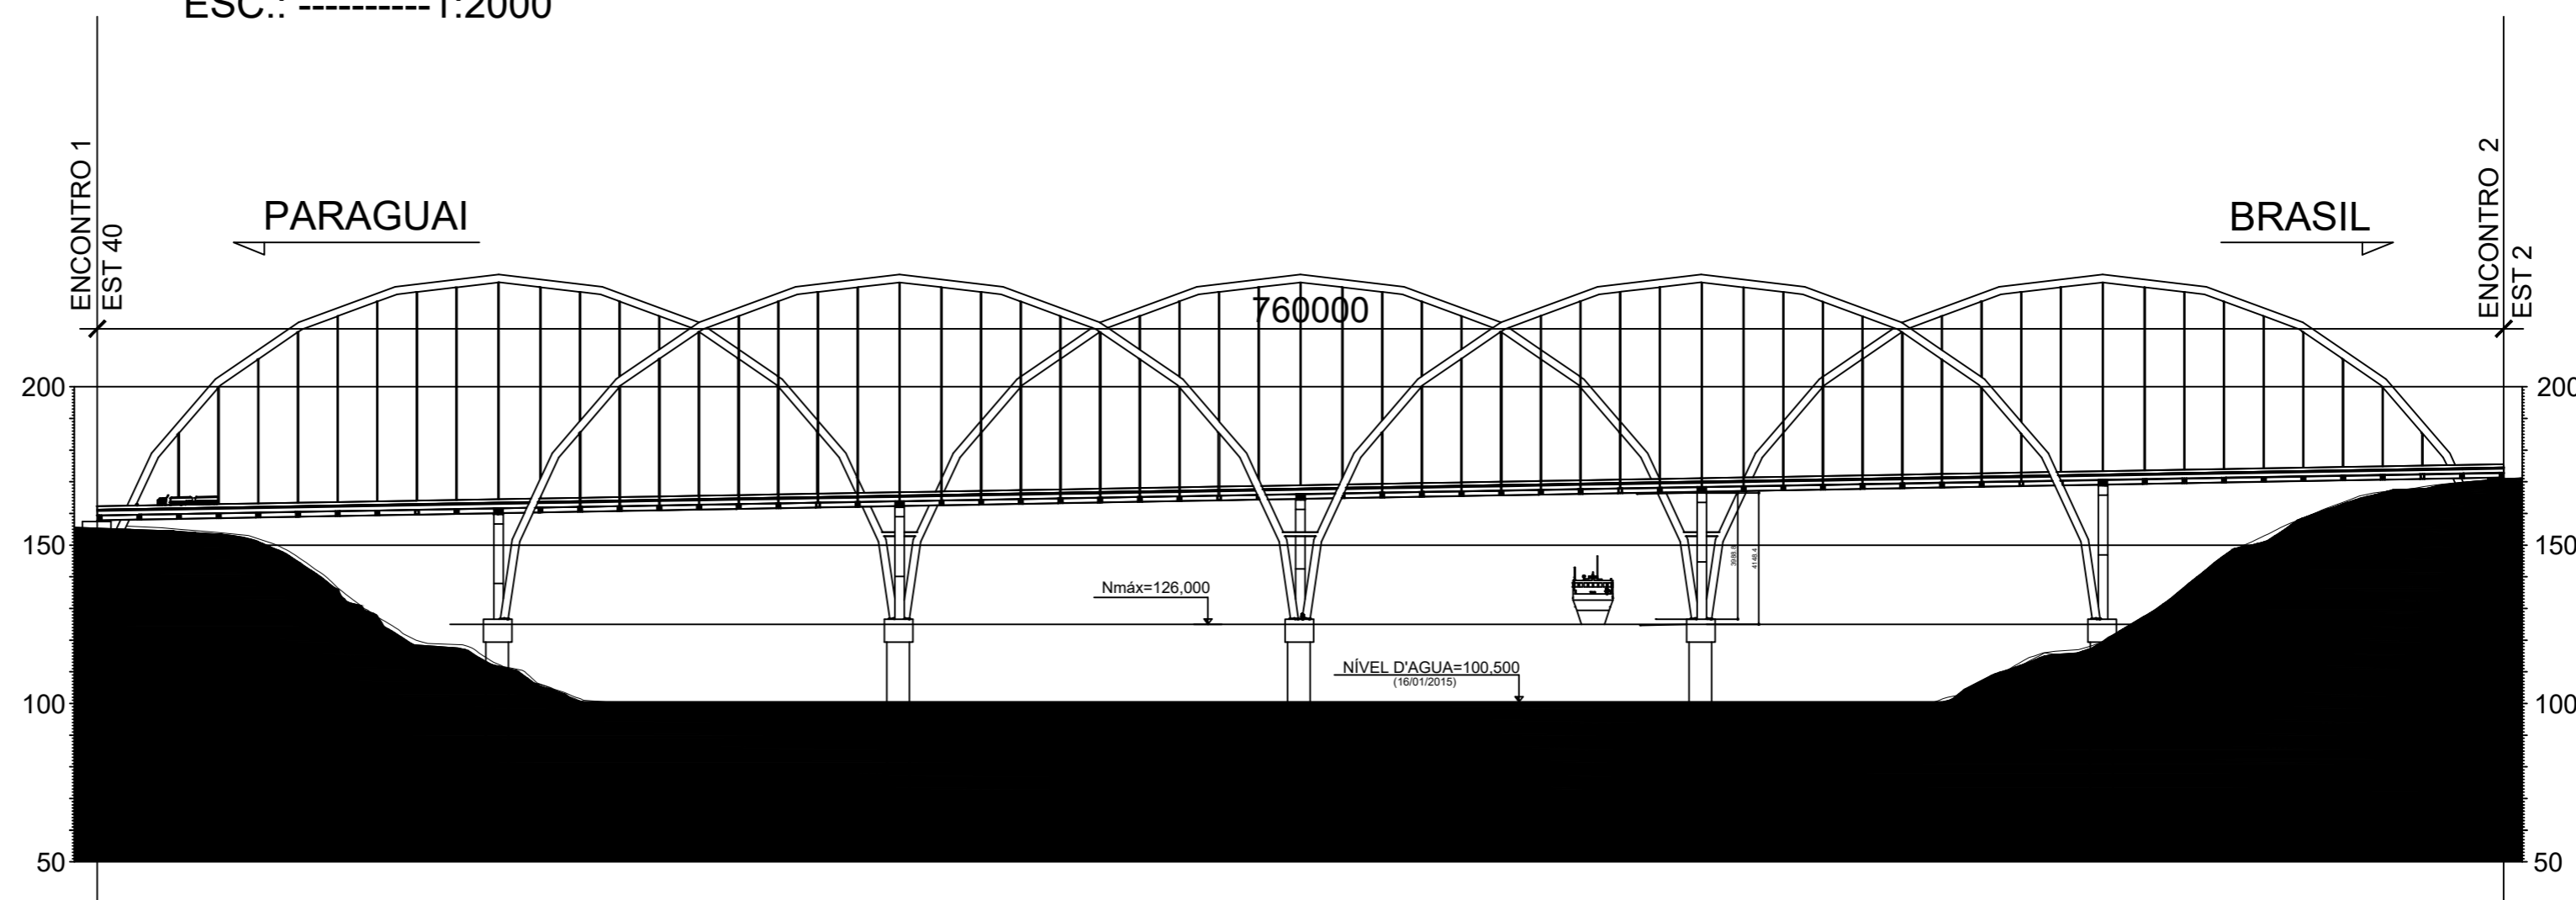


PLANTA BAIXA

ESC.: -----1:2000

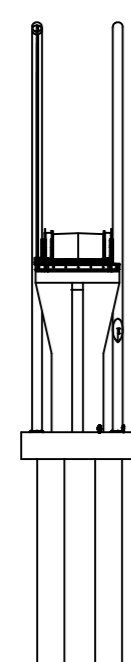


VISTA LONGITUDINAL

ESC.: -----1:2000

VISTA TRANSVERSAL

ESC.: -----1:2000

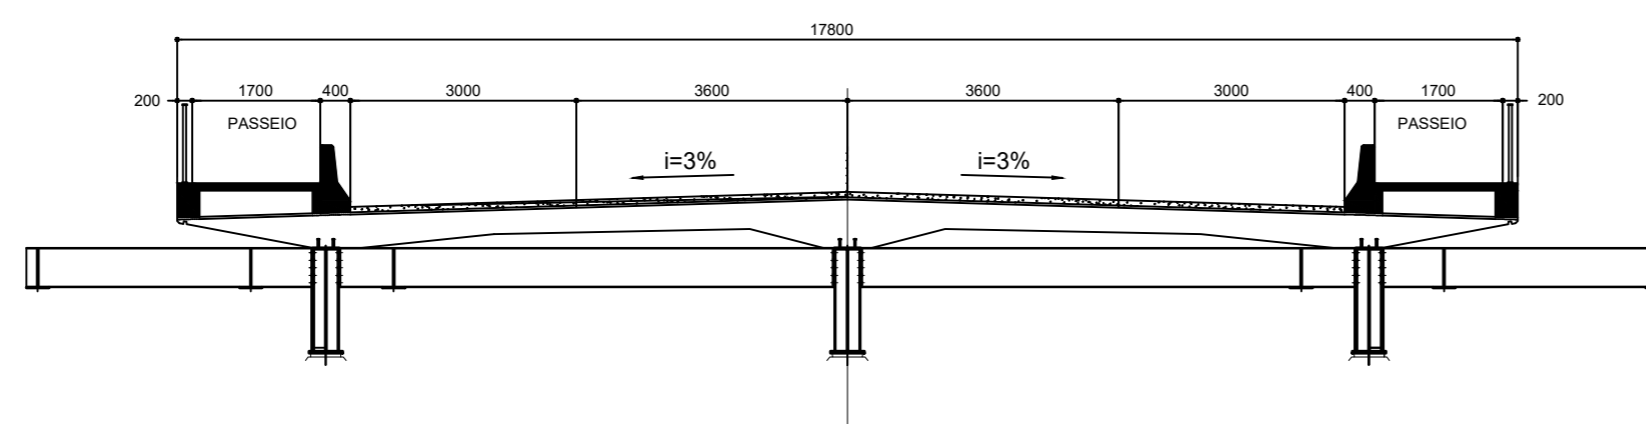

VISTA TRANSVERSAL

ESC.: -----1:100

Cotas em milímetros