




ENTRETENIMENTO
Planta Baixa

esc. 1:200
Pavimento Térreo

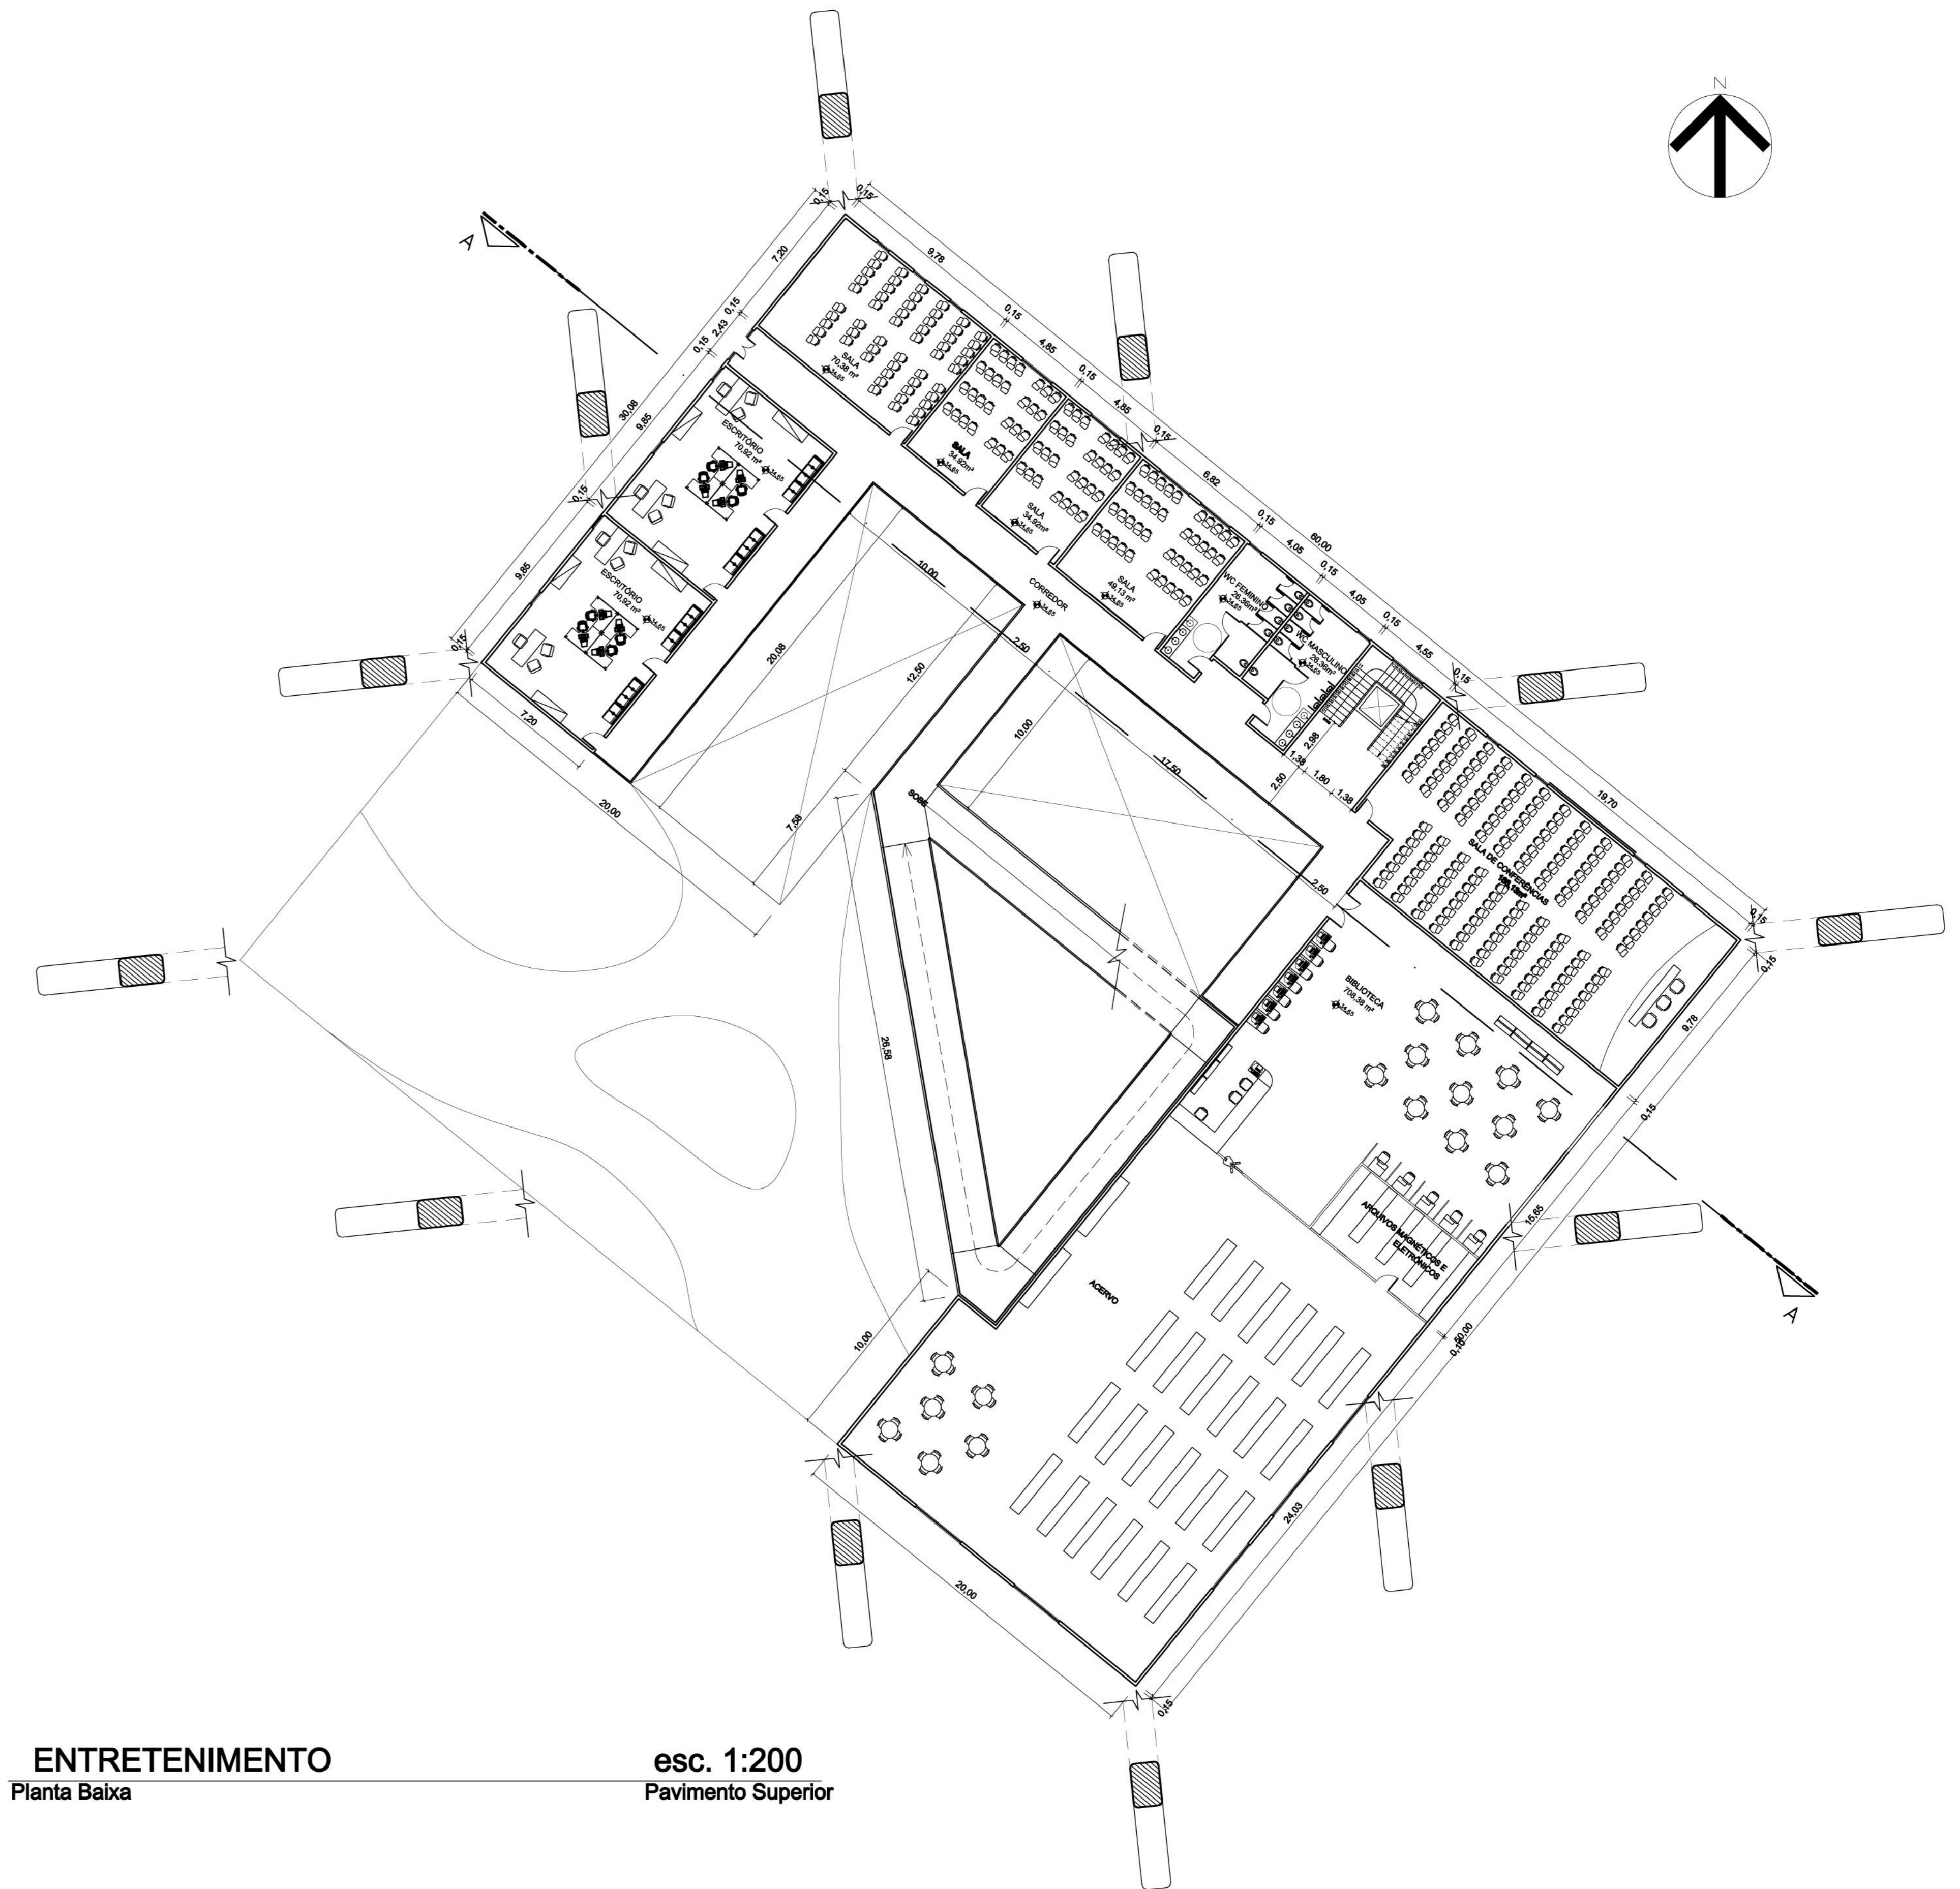

ENTRETENIMENTO
Planta Baixa

esc. 1:200
Pavimento Superior