




PLANTA UNIDADE HABITACIONAL DUPLEX 1
SEGUNDO PISO

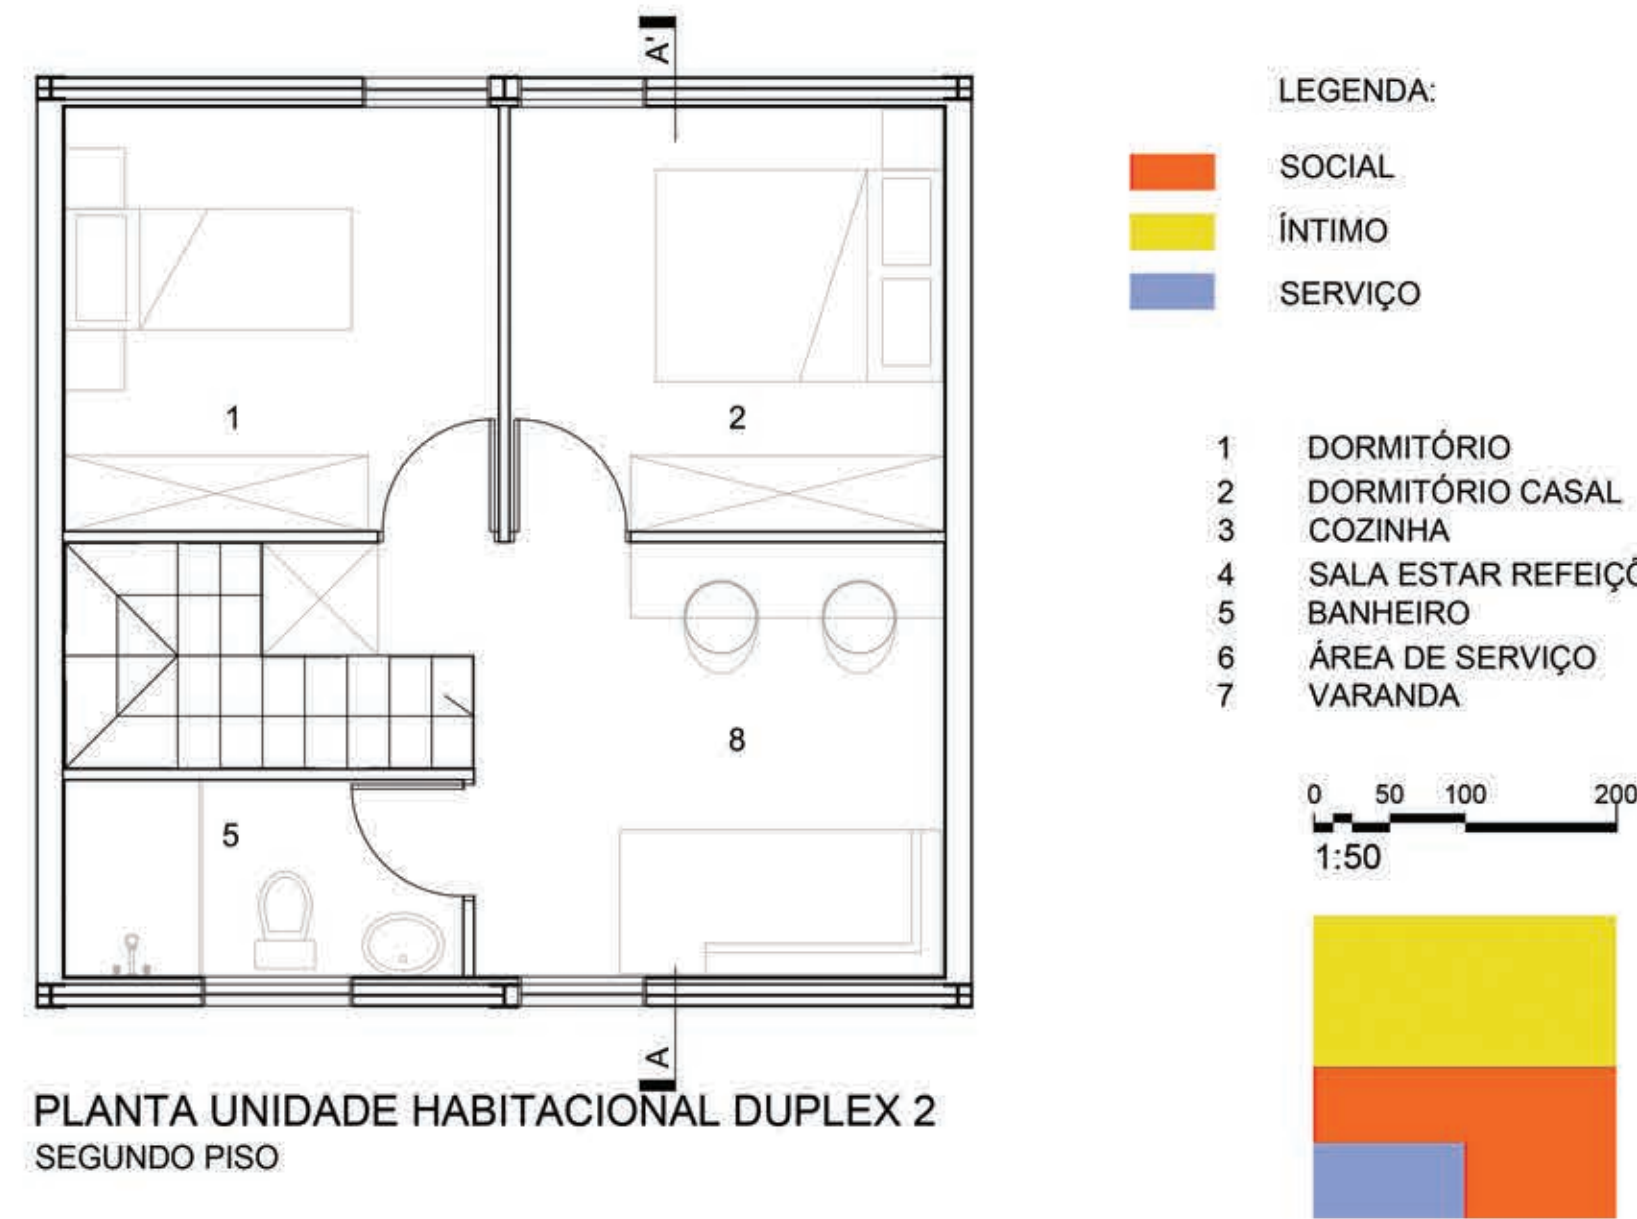


PLANTA UNIDADE HABITACIONAL DUPLEX 2
SEGUNDO PISO

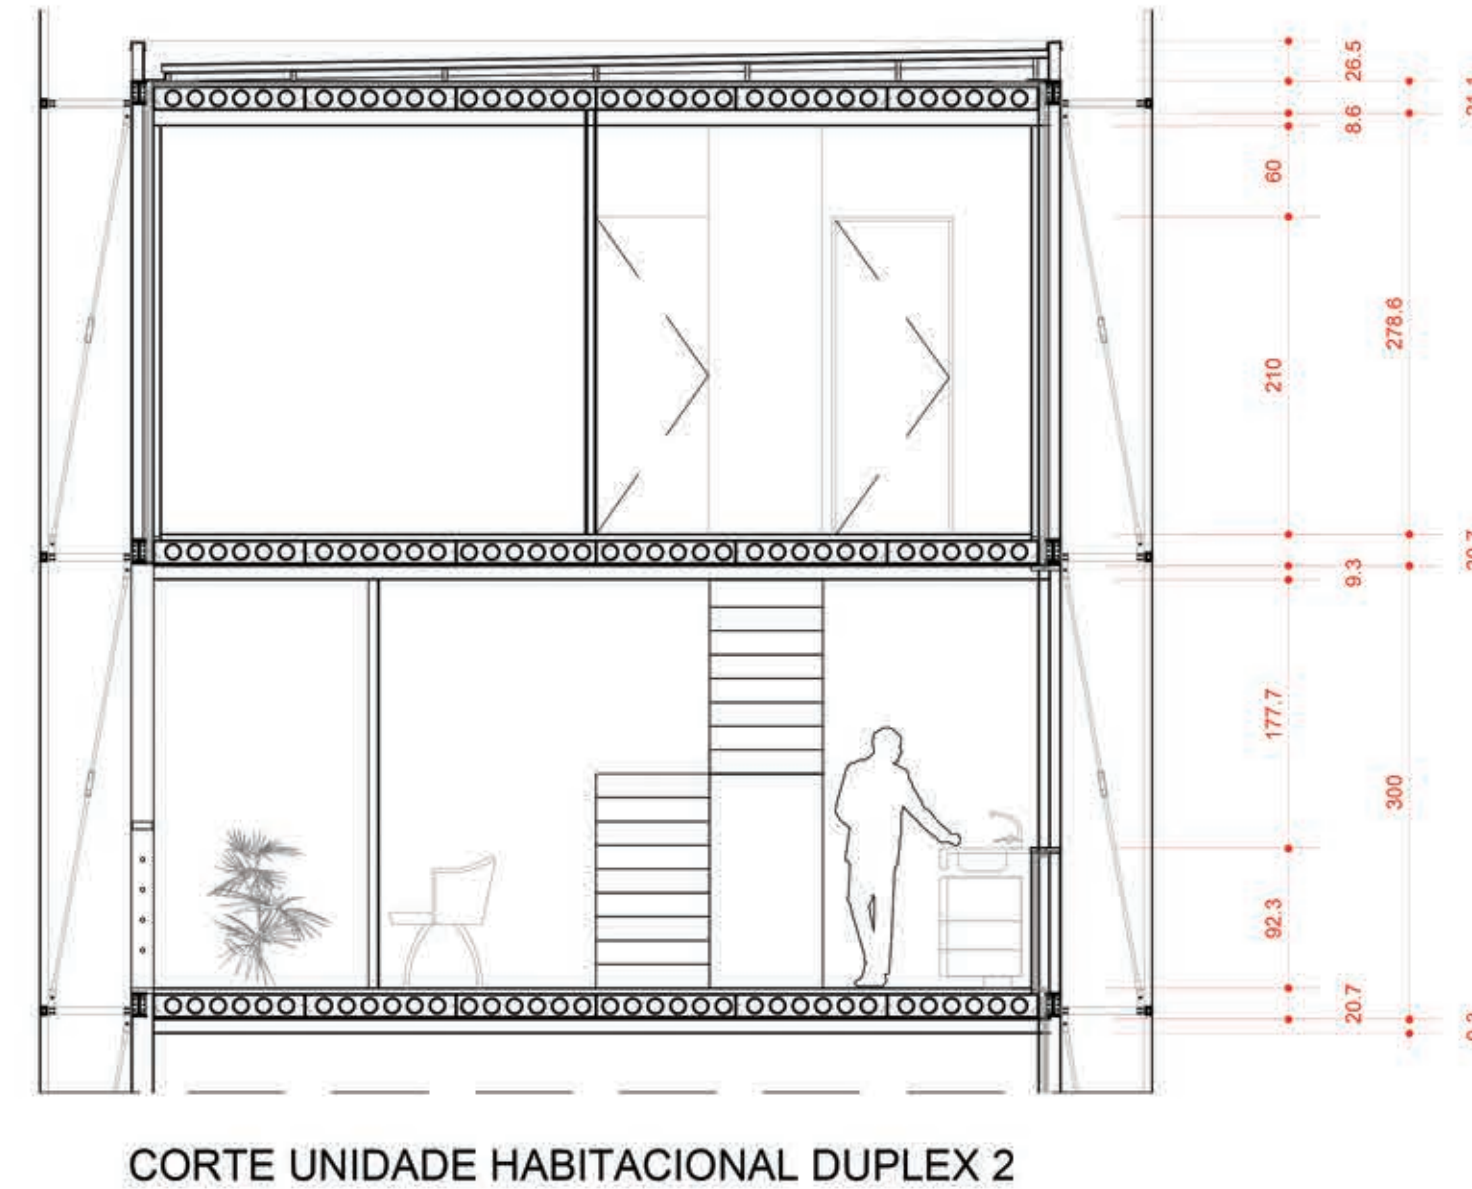


CORTE UNIDADE HABITACIONAL DUPLEX 2

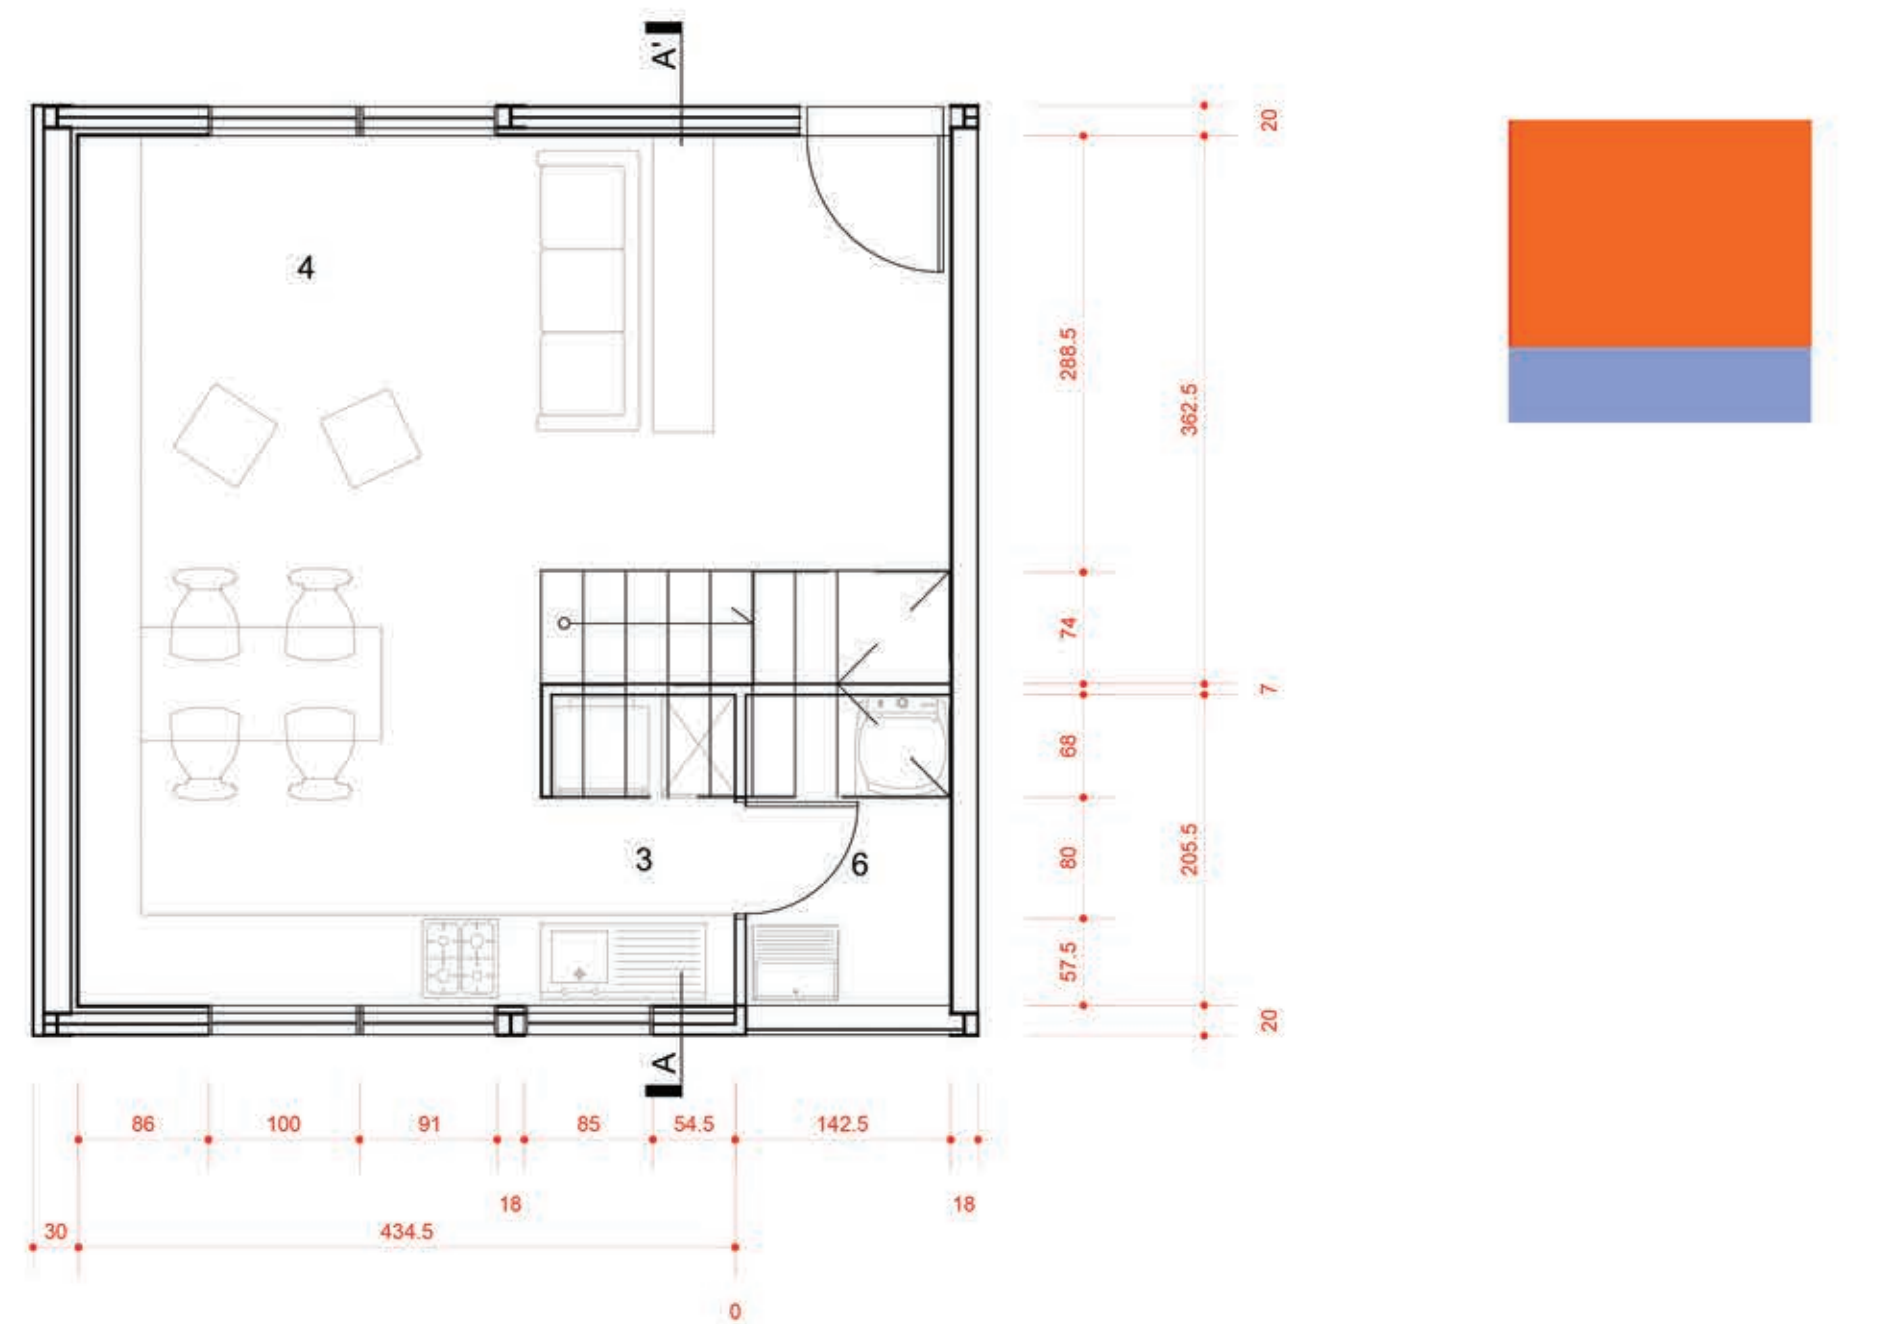

PLANTA UNIDADE HABITACIONAL DUPLEX 1
PRIMEIRO PISO

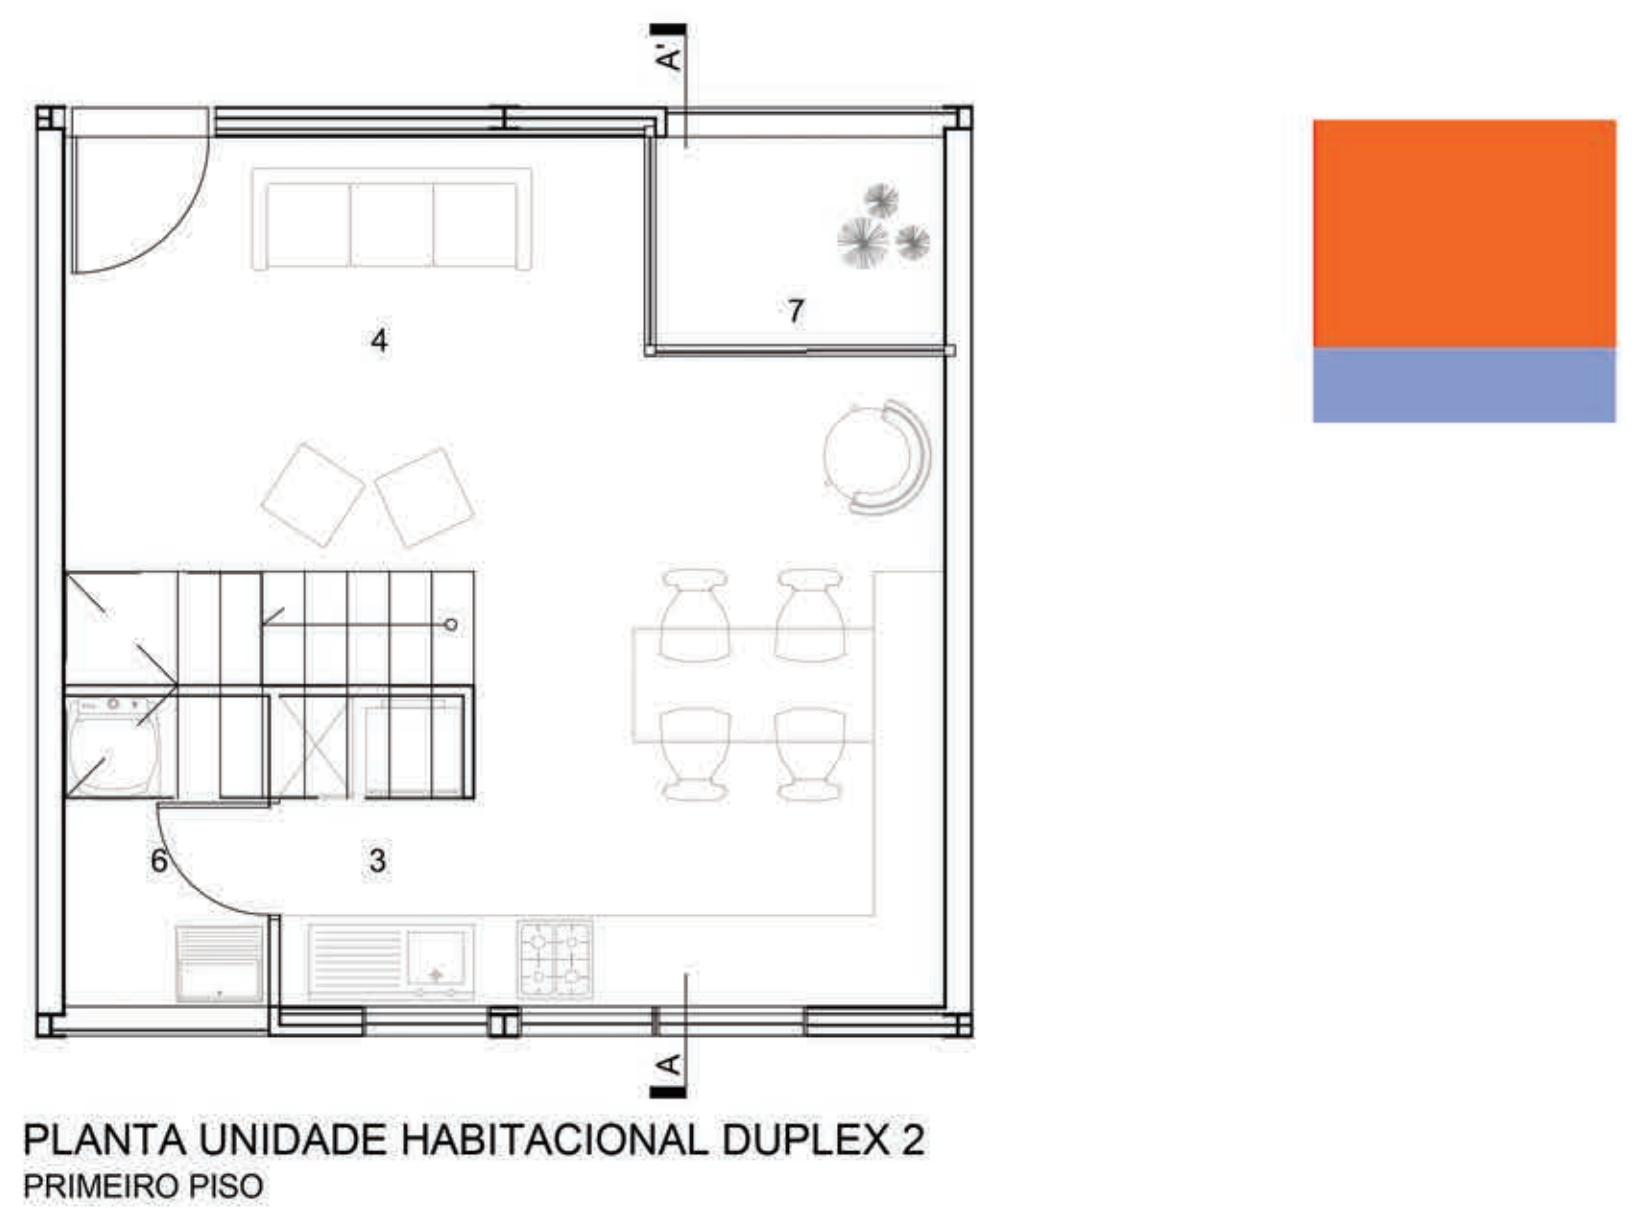

PLANTA UNIDADE HABITACIONAL DUPLEX 2
PRIMEIRO PISO

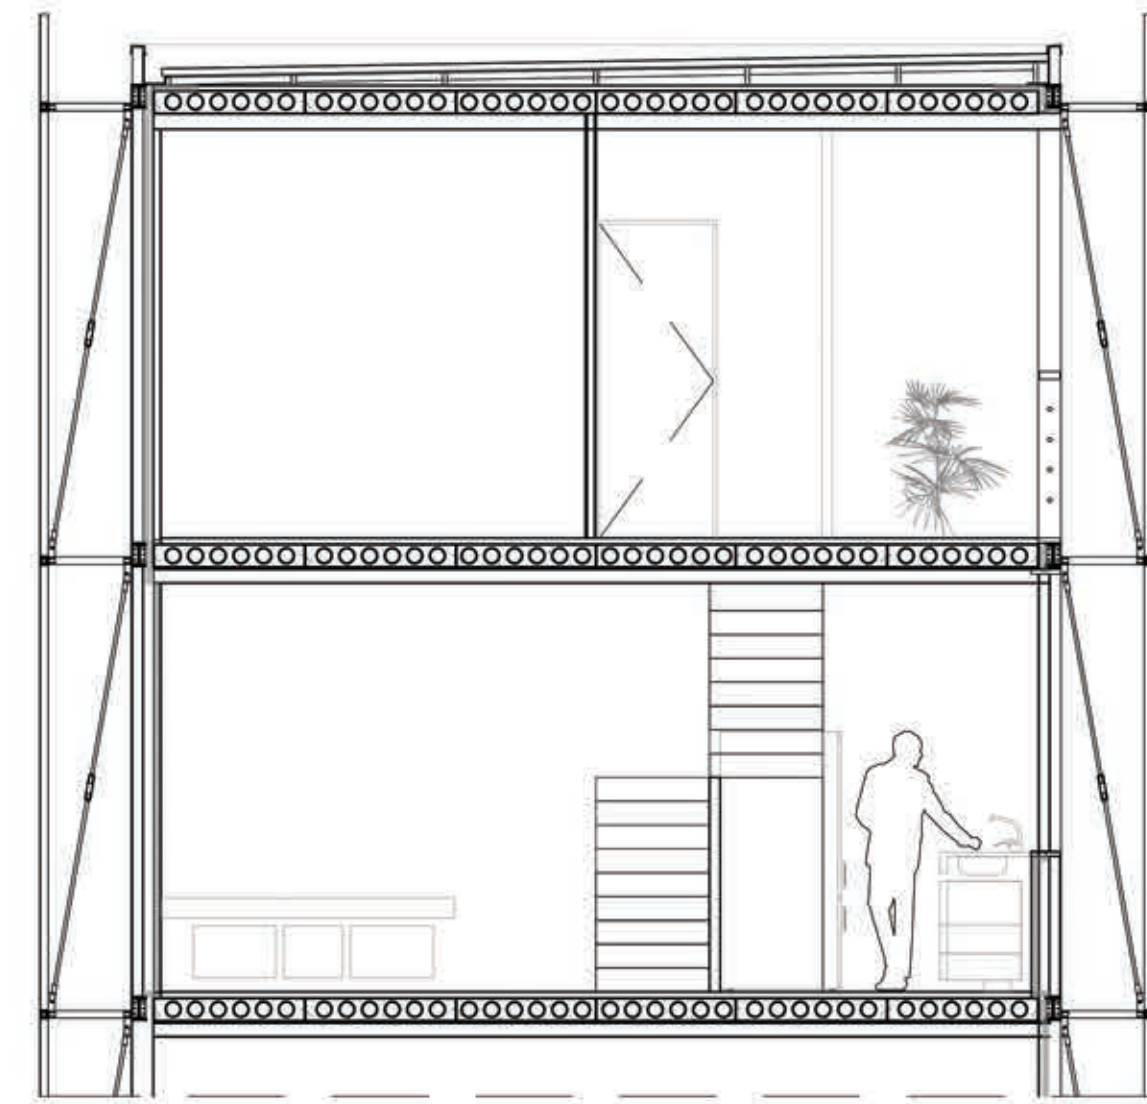

CORTE UNIDADE HABITACIONAL DUPLEX 1



PERSPECTIVA INTERNA _ TIPOLOGIA TERREA



PERSPECTIVA INTERNA _ TIPOLOGIA DUPLEX

PLANTAS E CORTES DAS TIPOLOGIAS DUPLEX